



Section B-B - 1:50

0 1 2 3 4 5
Scale In Metres @ 1:50

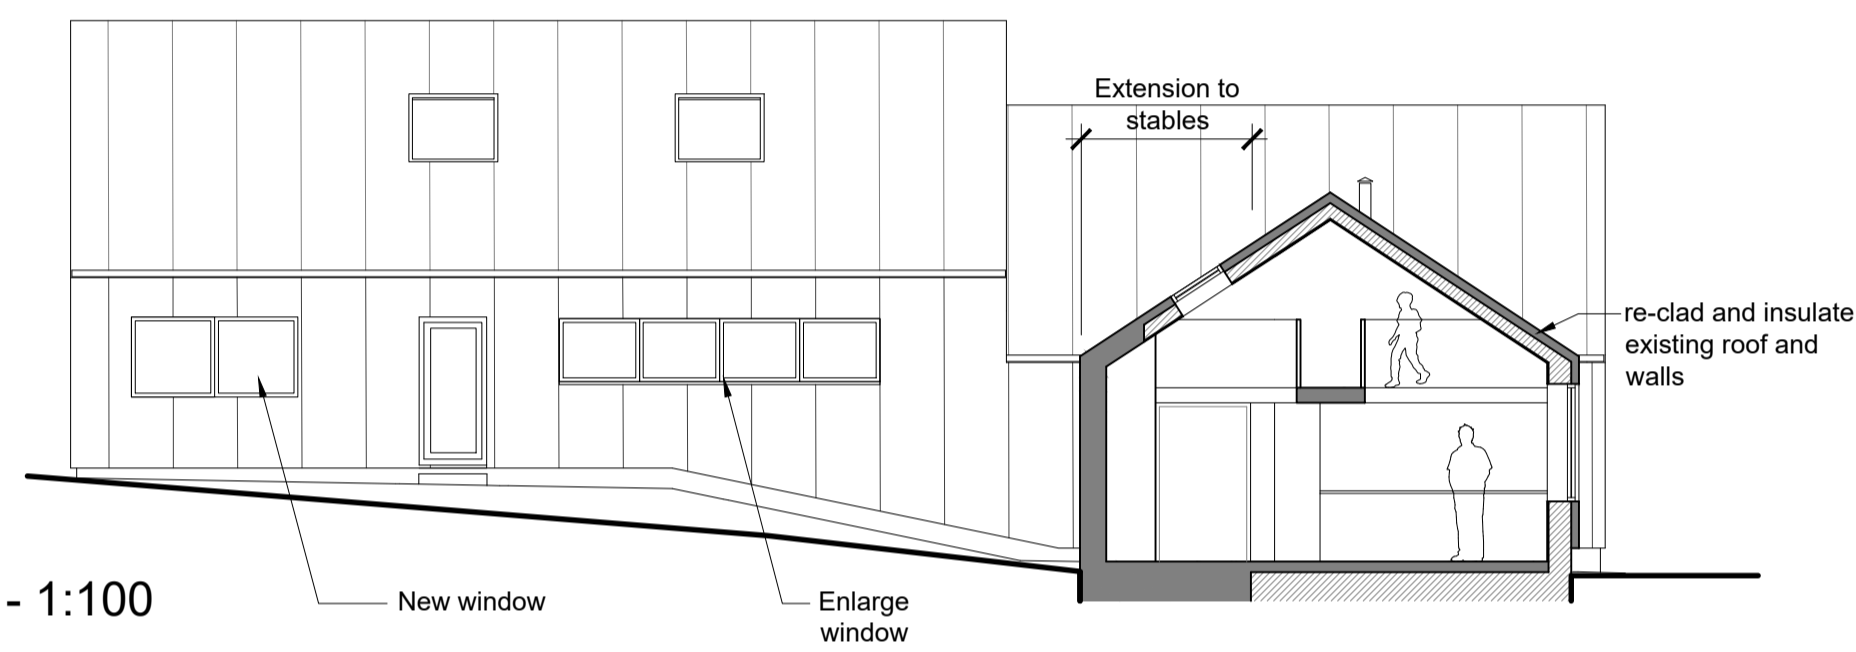



Sectional Elevation A-A - 1:100

0 2.5 5 7.5 10
Scale In Metres @ 1:100

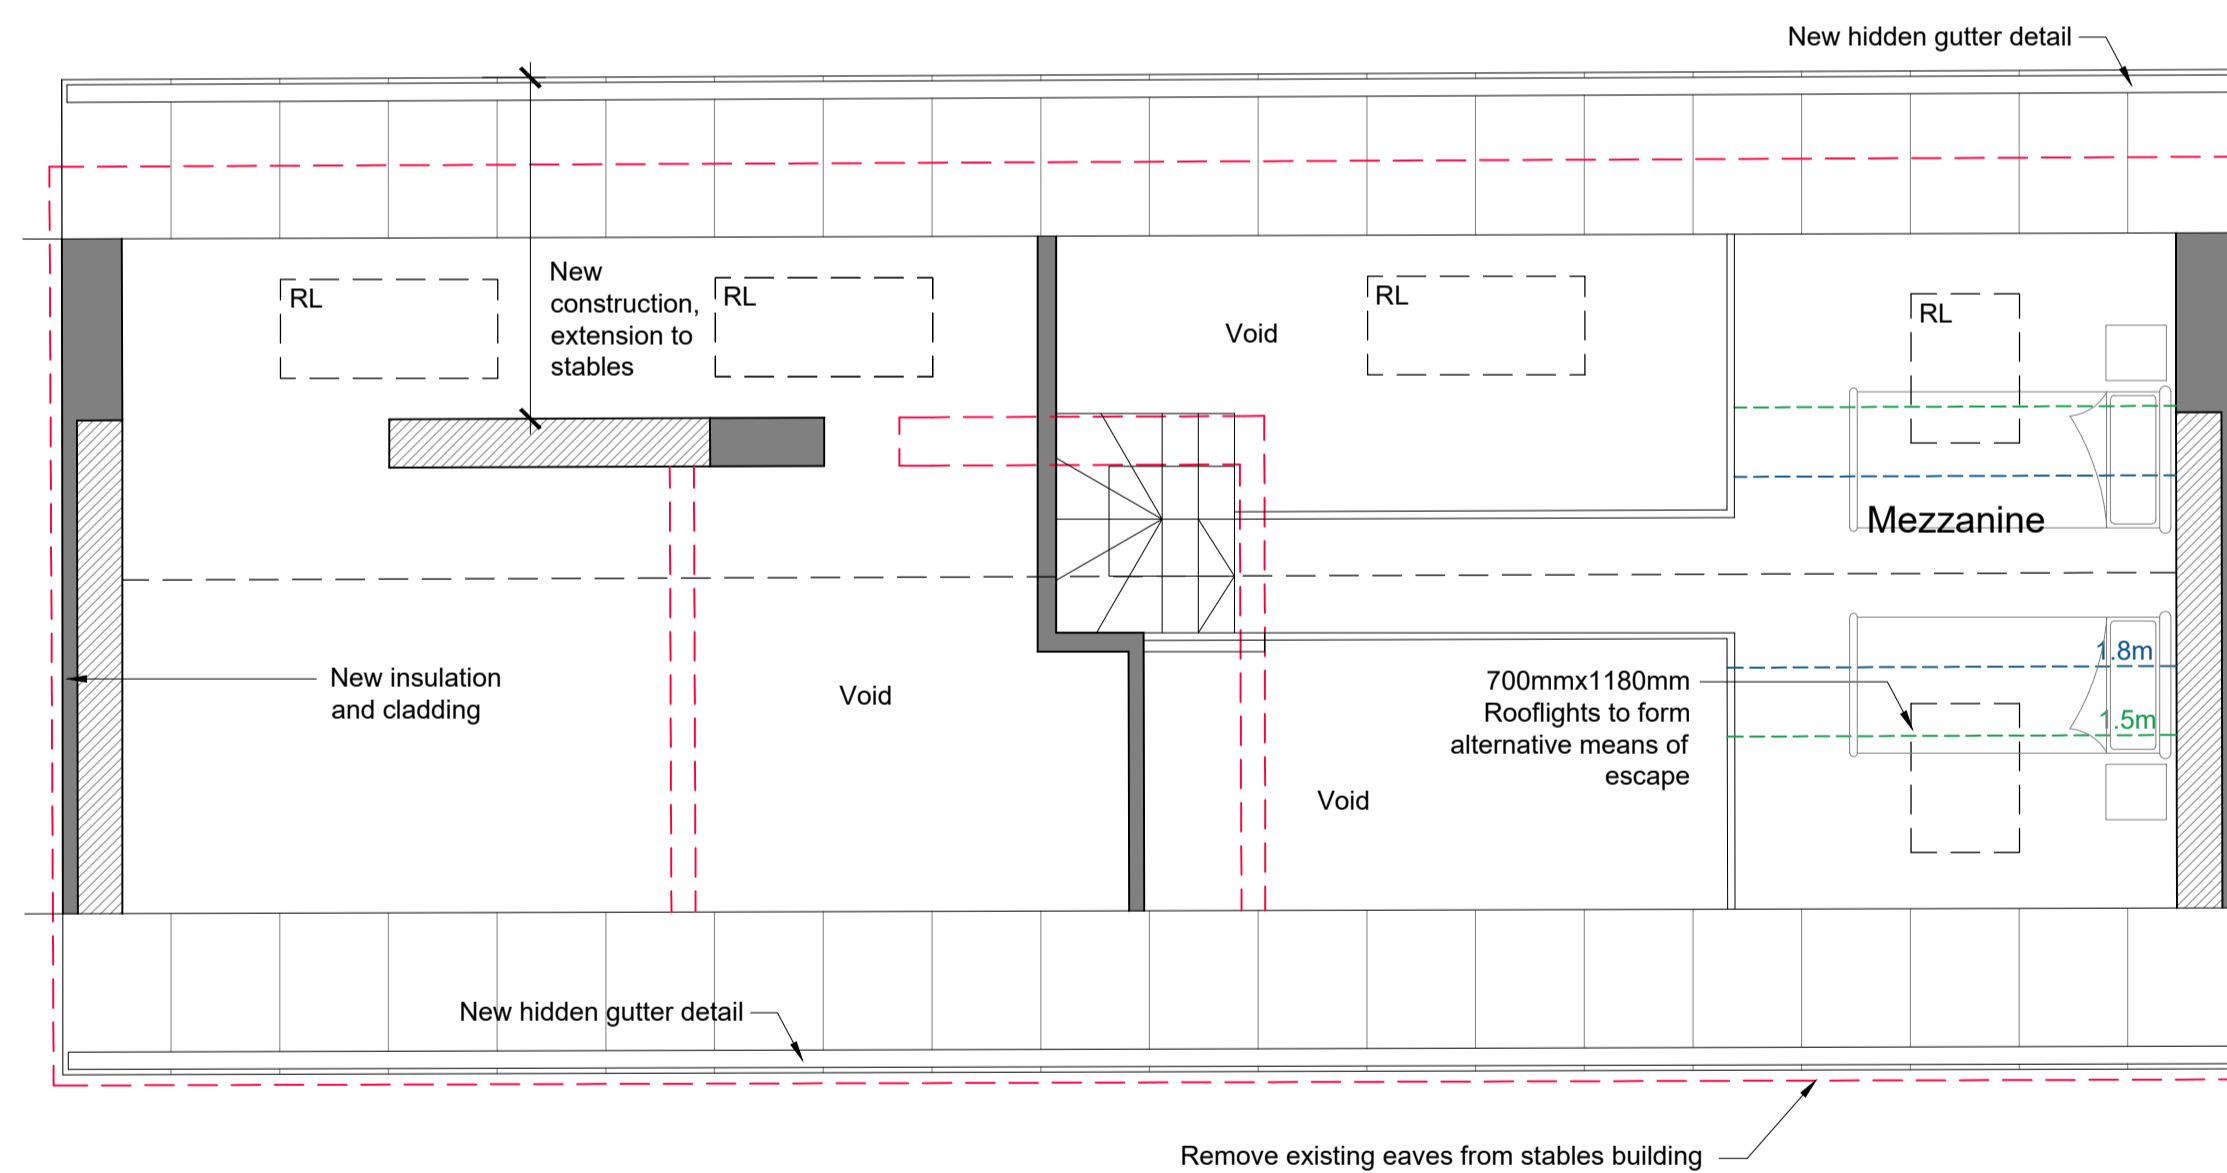

First Floor Plan - 1:50

0 1 2 3 4 5
Scale In Metres @ 1:50

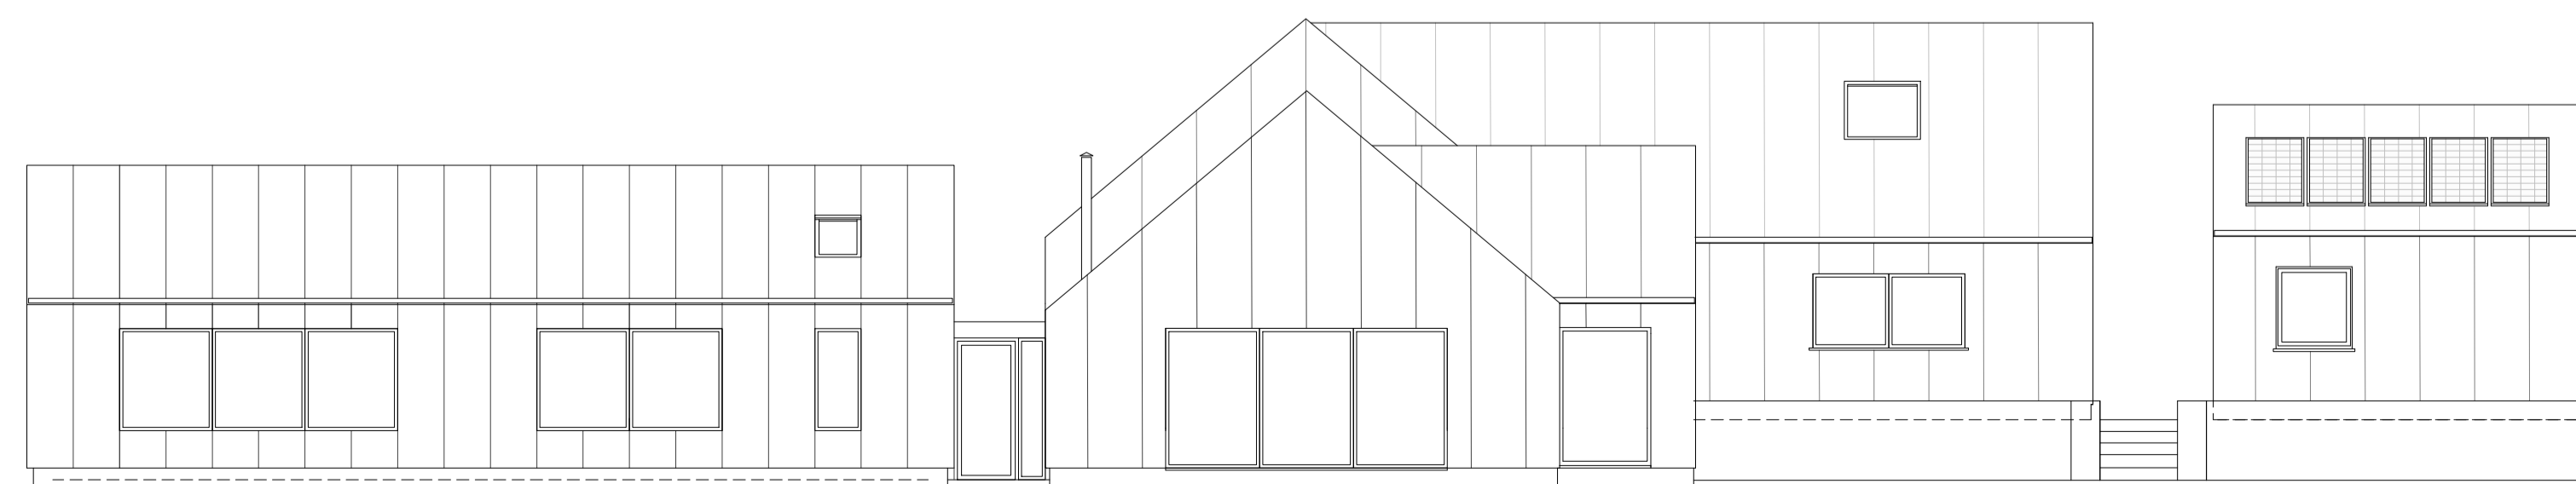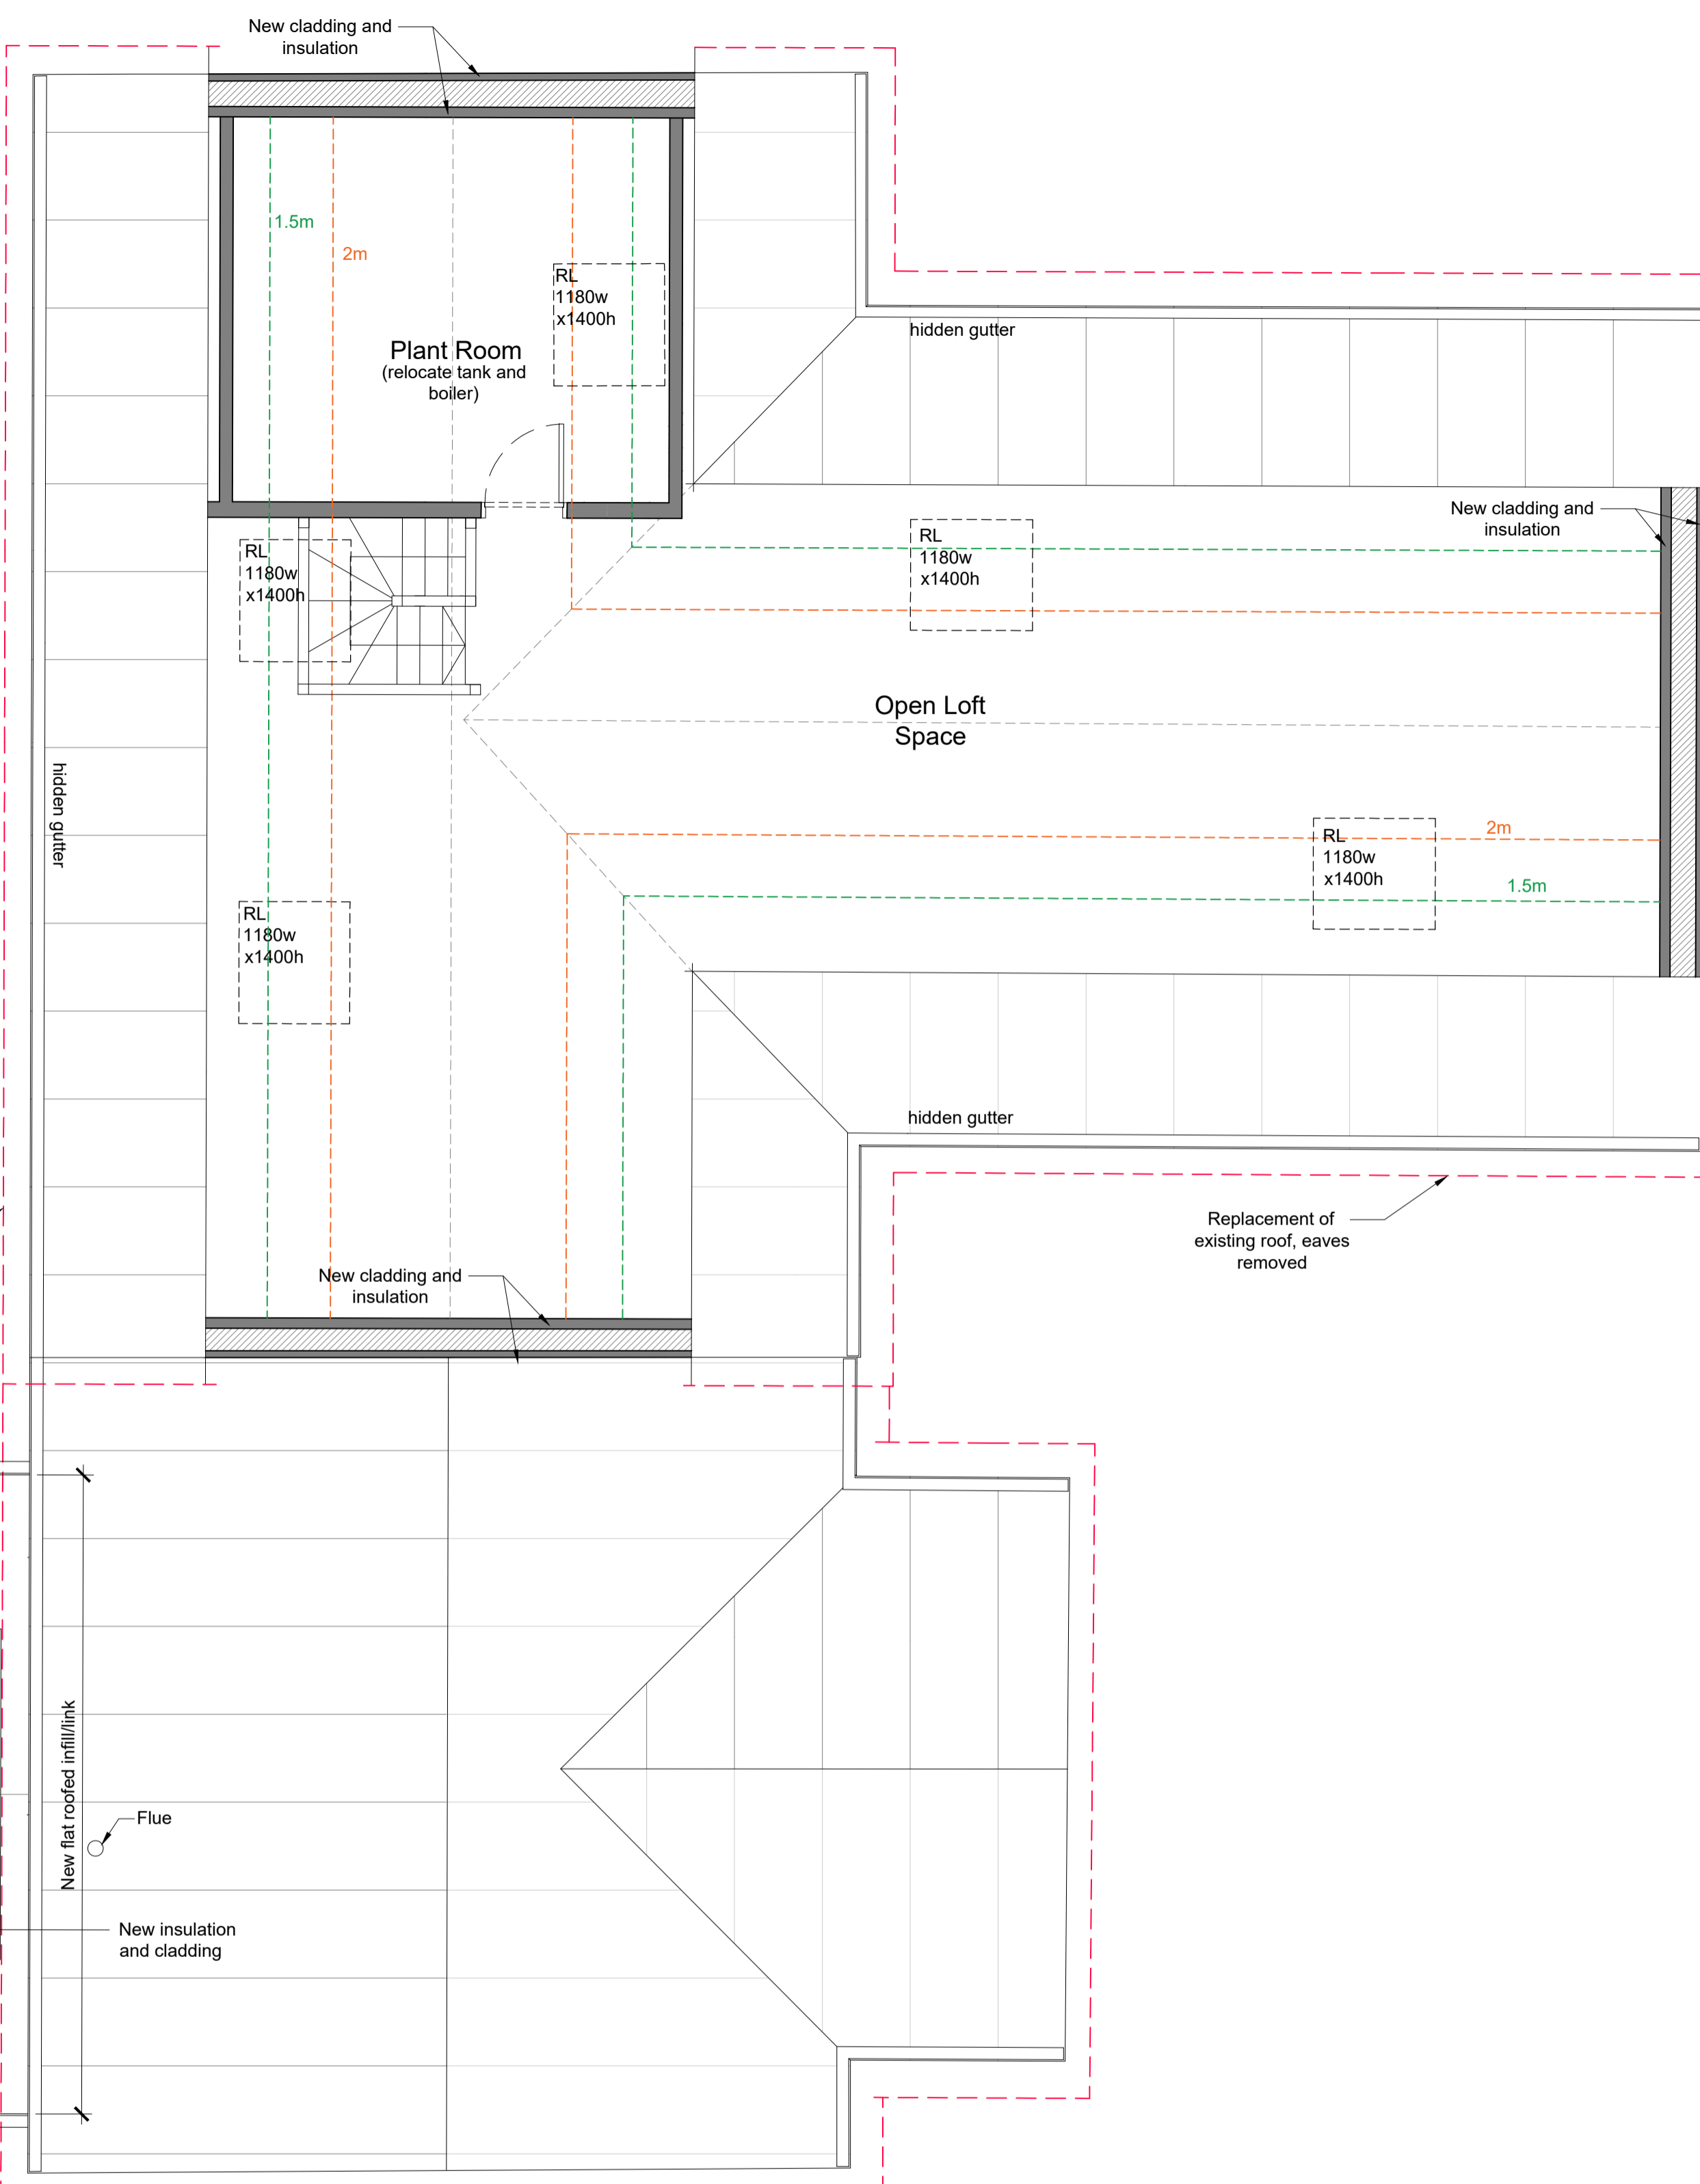

South West Elevation - 1:100

0 2.5 5 7.5 10
Scale In Metres @ 1:100

**DEACON +
RICHARDSON**
ARCHITECTS
email: design@drtd.co.uk
web: www.drtd.co.uk
tel: 01273 888080

253 Ditchling Road
Brighton
BN1 6JD

drawn	checked	RIBA stage	B	31.08.23	Client revision	-	-
HH	TR	02	A	18.08.23	Client revision	-	-
-	-	-	-	16.08.23	First issue	-	-
© Copyright Deacon and Richardson Ltd.				rev	date	comment	auth. chkd.

client/job	drawing title	scale/sheet size
James Oliver Rhylstone, TOR Lewes, BN7 1UR	Sketch First Floor Plan and Elevations SKETCH SCHEME 3	various @ A1
	drawing number	revision
	3830.SK.301	B

Do not scale off drawing except for Planning purposes. Check all dimensions on site before work is commenced. All goods materials workmanship to conform with current regulations BSS & COP.